


APPROXIMATE  
BOUNDARY LINE  
SUBJECT TO DETAILED  
TOPOGRAPHICAL SURVEY  
INFORMATION

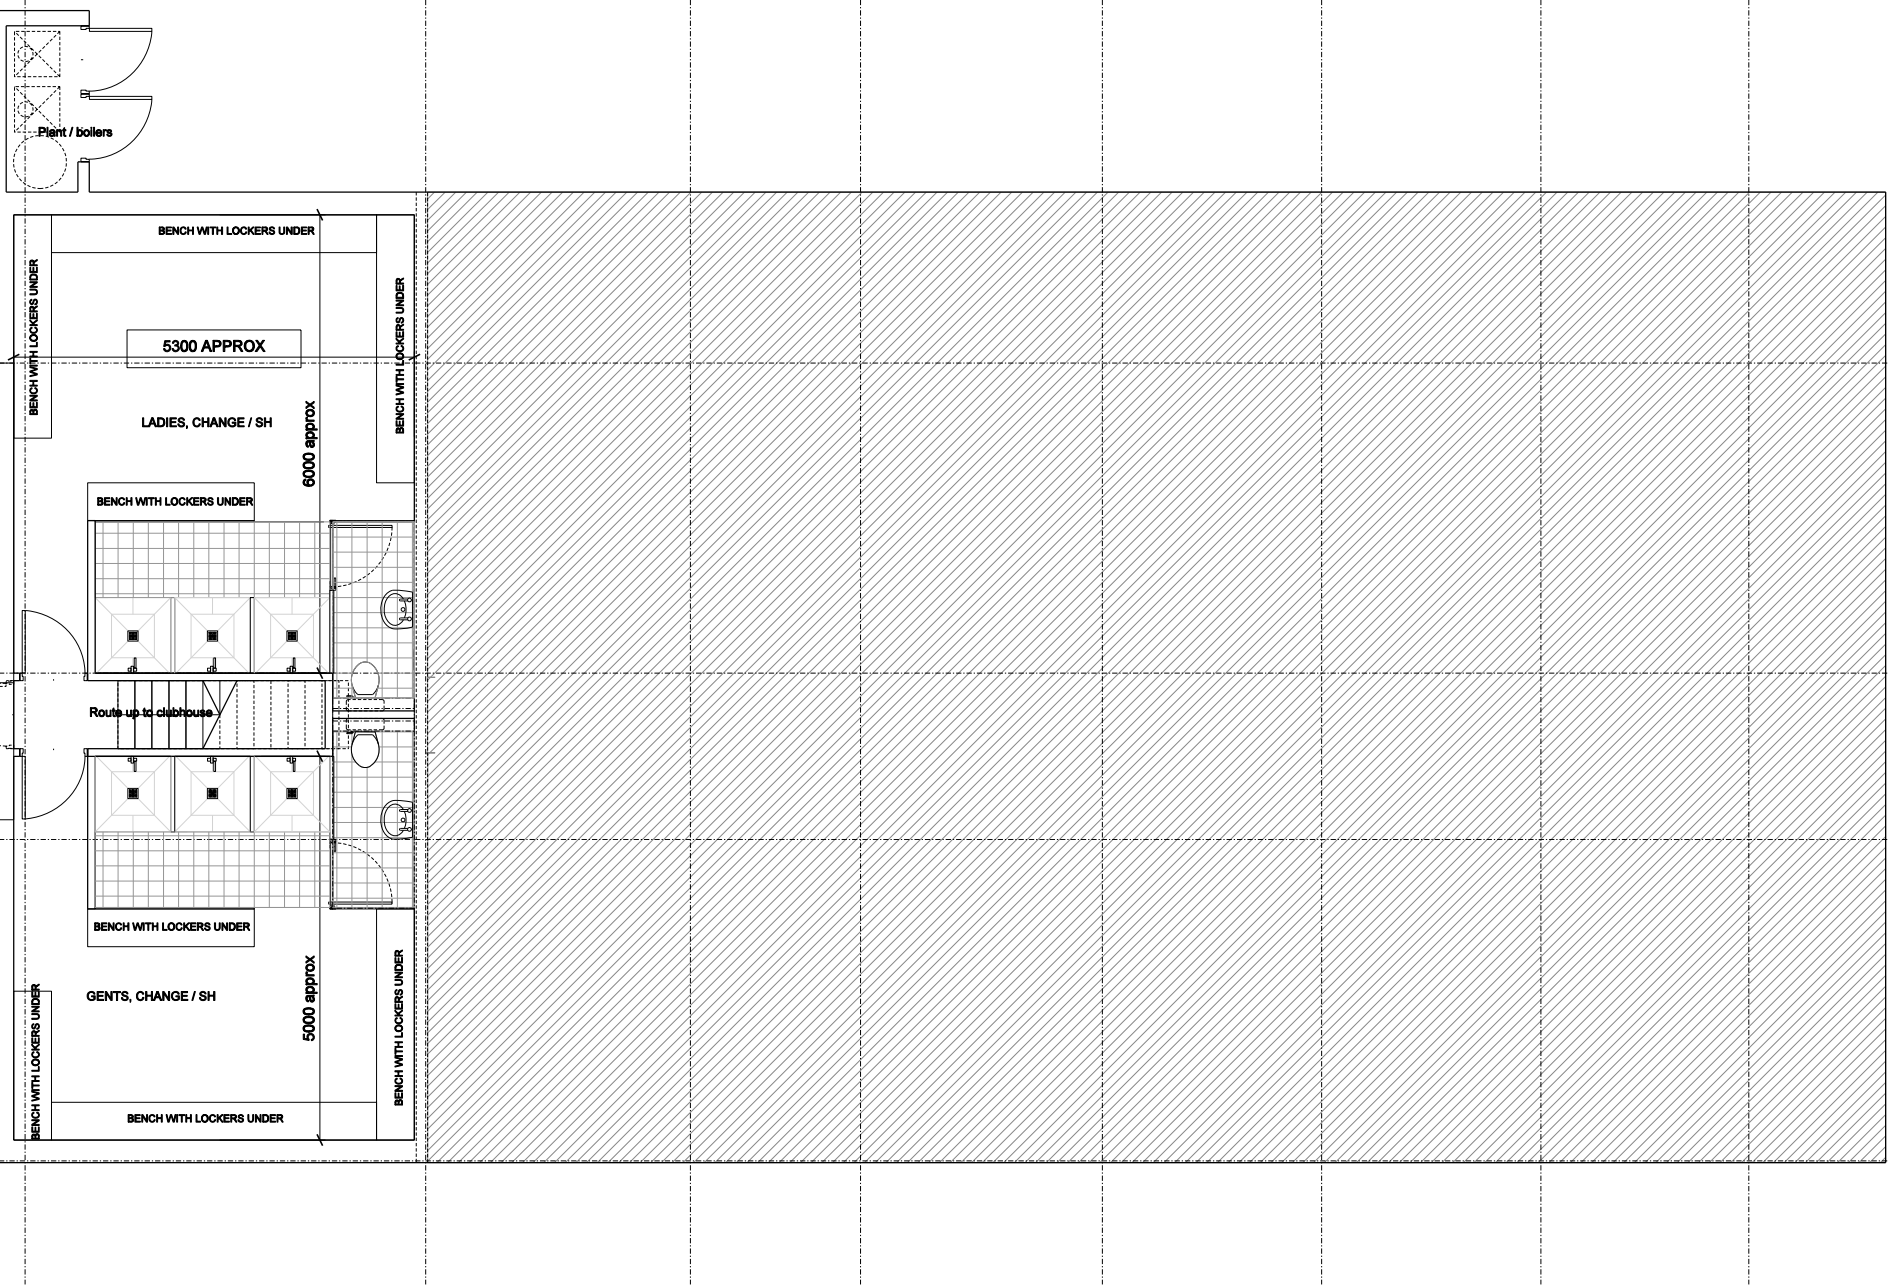

# PRELIMINARY

Breen Meta Architects Ltd. Bath Brewery, Toll Bridge Road, BATH BA1 7DE

t: 01225 852554 e: mail@breenmetaarchitects.co.uk Job/Drawing No Amendment

Project Title: HELFORD RIVER SAILING CLUB 115/L/100 C

Drawing Title: LOWER GROUND FLOOR STUDY PLAN

Date: Drawn: Scale 1:100 @ A4  
Do not scale Original printed at A1 All dimensions to be checked on site

Revision Details Date